
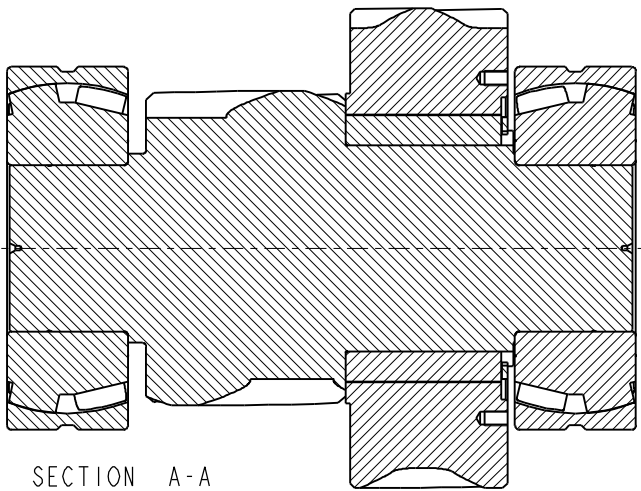


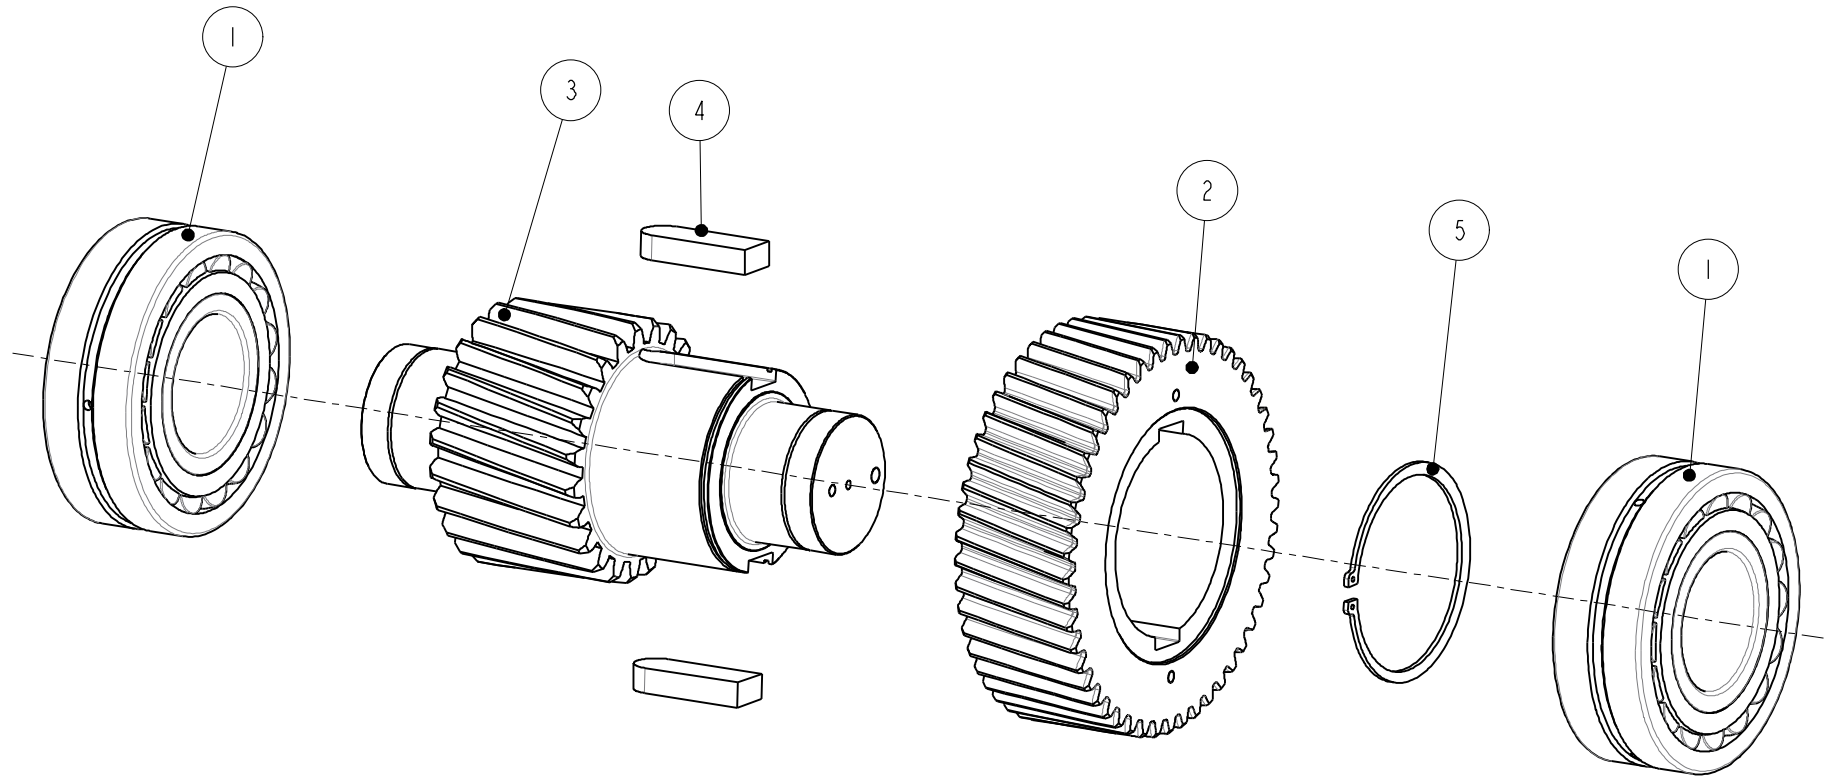

SECTION A-A
SCALE 1:5